

PROJECT DESIGN TEAM:
ARCHITECT/INTERIOR DESIGNER
ADACHE GROUP ARCHITECTS
550 SOUTH FEDERAL HIGHWAY
FT. LAUDERDALE, FLORIDA 33301
PH (954) 525-8133 FAX (954) 728-8159 E-MAIL: info@adache.com

LANDSCAPE ARCHITECTS
CRAVEN THOMPSON & ASSOCIATES INC.
3563 NW 53rd Street - Fort Lauderdale, FL 33309
SCOTT PEAVLER (p) 954.739.6400 (f) 954.739.6409
E-MAIL: speavler@craventhompson.com

STRUCTURAL
THORNTON TOMASETTI
101 NE Third Avenue, Suite 1170 | Fort Lauderdale, FL 33301
DEREK A. WASSINK (p) 954-903-9320 (f) 954-439-2218
EMAIL: DWassink@ThorntonTomasetti.com

MEP ENGINEERS
JALRW
2510 NW 97th Avenue, Suite 220 | Doral, Florida 33172-1407
ALEX LOPEZ (305) 594-0860
EMAIL: alopez@jalrw.com

CIVIL ENGINEERS
SUNTECH ENGINEERING
4577 N Nob Hill Rd #102 | Sunrise, FL 33351
CLIFF LOATAN (p) 954-777-3123
cloutan@suntech.com

OWNER:
GL COMMERCIAL

PROJECT:
ATLAS HOTEL
SUNRISE, FLORIDA

ISSUED FOR: PERMIT SUBMITTAL
DATE: 05.31.2024

REVISIONS:		
No.	DATE	REMARKS

SEAL:
BID SET
06/14/2024

ALL CONSULTANT DRAWINGS ARE SUPPLEMENTAL TO THE ARCHITECTURAL DRAWINGS. IT SHALL BE THE CONTRACTOR'S RESPONSIBILITY TO COORDINATE WITH THE ARCHITECTURAL DRAWINGS BEFORE THE INSTALLATION OF ANY OF THE CONSULTANT'S WORK & TO BRING ANY DISCREPANCIES OR CONFLICTS TO THE ARCHITECT'S ATTENTION IN WRITING, FOR CLARIFICATION. IMPROPERLY INSTALLED WORK SHALL BE CORRECTED BY THE GENERAL CONTRACTOR AT HIS EXPENSE & AT NO EXPENSE TO THE ARCHITECT, HIS CONSULTANTS, OR THE OWNER.


ALL IDEAS, DESIGNS, ARRANGEMENTS, PLANS AND SPECIFICATIONS INDICATED OR REPRESENTED BY THIS DRAWING ARE OWNED BY, AND THE PROPERTY OF ADACHE GROUP ARCHITECTS, AND WERE CREATED, EVOLVED AND DEVELOPED FOR USE ON, AND IN CONNECTION WITH, THE SPECIFIED PROJECT. NONE OF THESE IDEAS, PLANS, ARRANGEMENTS, AND SPECIFICATIONS SHALL BE USED BY OR DISCLOSED TO ANY PERSON, CORPORATION OR FIRM FOR ANY PURPOSE WHATSOEVER WITHOUT THE WRITTEN PERMISSION OF ADACHE GROUP ARCHITECTS. VISUAL CONTACT WITH THESE PLANS OR SPECIFICATIONS SHALL CONSTITUTE CONCLUSIVE EVIDENCE OF ACCEPTANCE OF THESE RESTRICTIONS. ALL RIGHTS RESERVED. © 2021
FLORIDA LICENSE # AR0007073

SHEET TITLE:
SITE PLAN

DATE: 11/15/23
SCALE: As indicated
DRAWN BY: Author
CHECKED BY: Checker
JOB NO.: 202312

SHEET NO.:
A-1.1.01

TENANT BUILDING

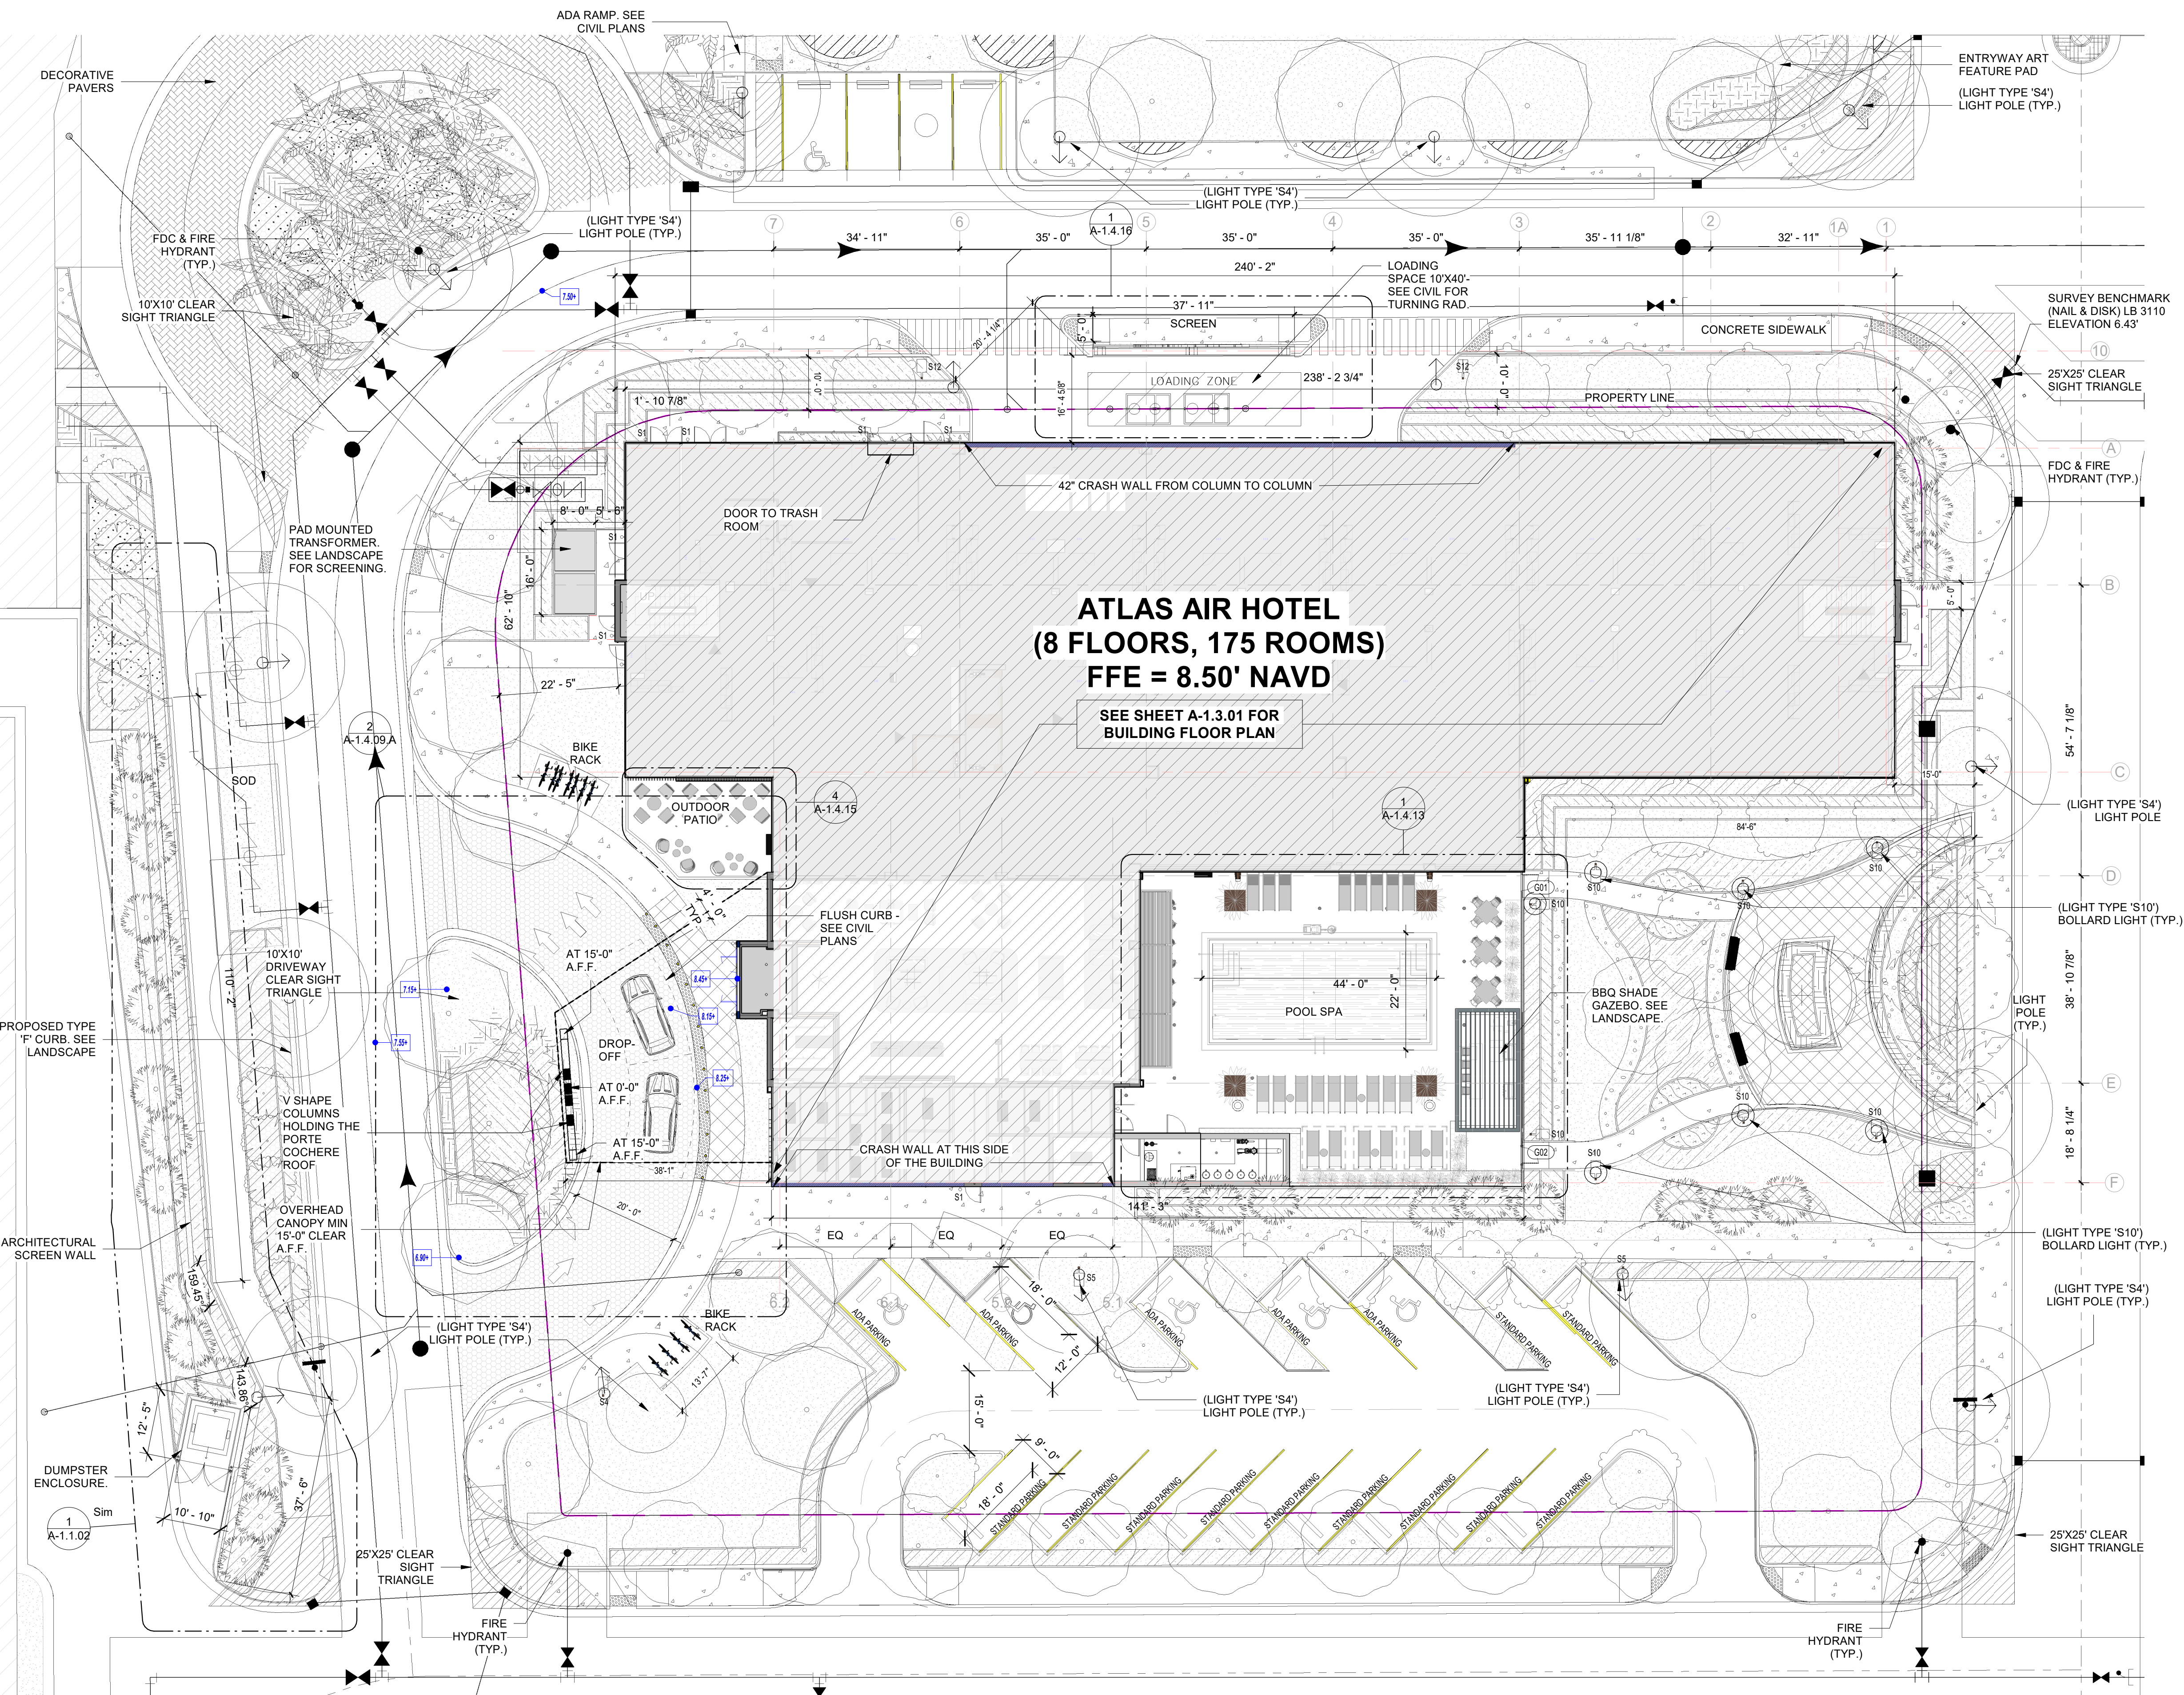

1 SITE PLAN
A-1.1.01 SCALE: 1/16" = 1'-0"

0 8'-0" 16'-0" 32'-0"
SCALE: 1/16" = 1'-0"

MAP KEYPLAN